
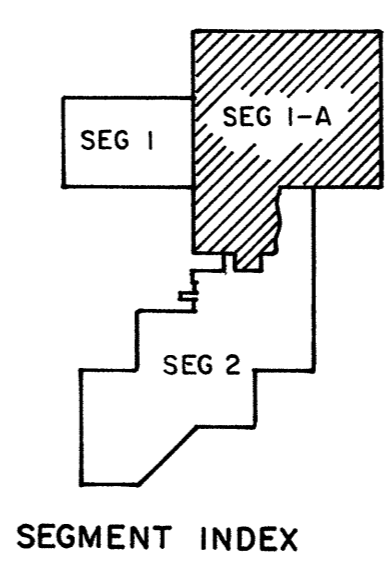


TRACT REGISTER table with columns: TRACT NO., LAND OWNER, ACREAGE (LEASE, FEE, EASEM'T, PERMIT), REMARKS

SEGMENT 1

SEGMENT 2

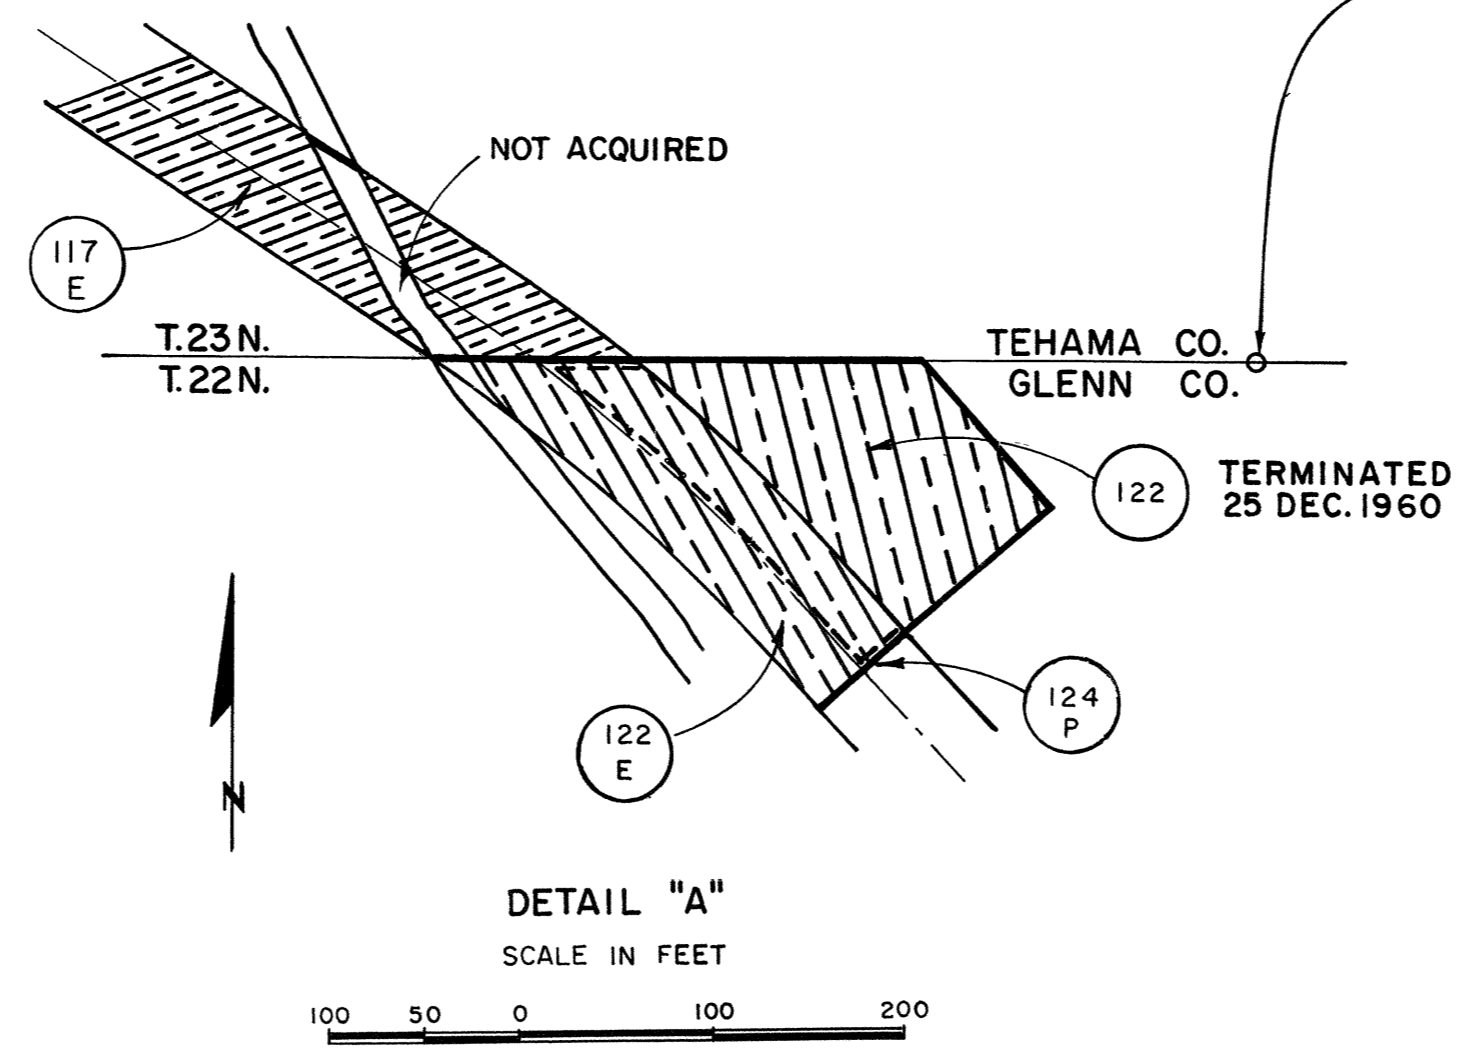

QUADS: Black Butte, Fruit NE, Sharn Creek, Julian Rock

ACQUISITION AUTHORIZATION: 1st Ind ENGLP to SPD dtd 7 Apr 1959

PROJECT MAP (CONTINUATION SHEET) table with project location, state, county, and other details.

DEPARTMENT OF THE ARMY OFFICE OF THE SACRAMENTO DISTRICT ENGINEER SOUTH PACIFIC DIVISION. REAL ESTATE. BLACK BUTTE LAKE. Includes signature and date.

Table with columns: DATE, REVISIONS, MICROFILMED

AUDITED stamp and scale information: Scale in Feet 1000 500 0 1000 2000. SHEET 2 OF 3 DRAWING NO. SC-1-12-143